




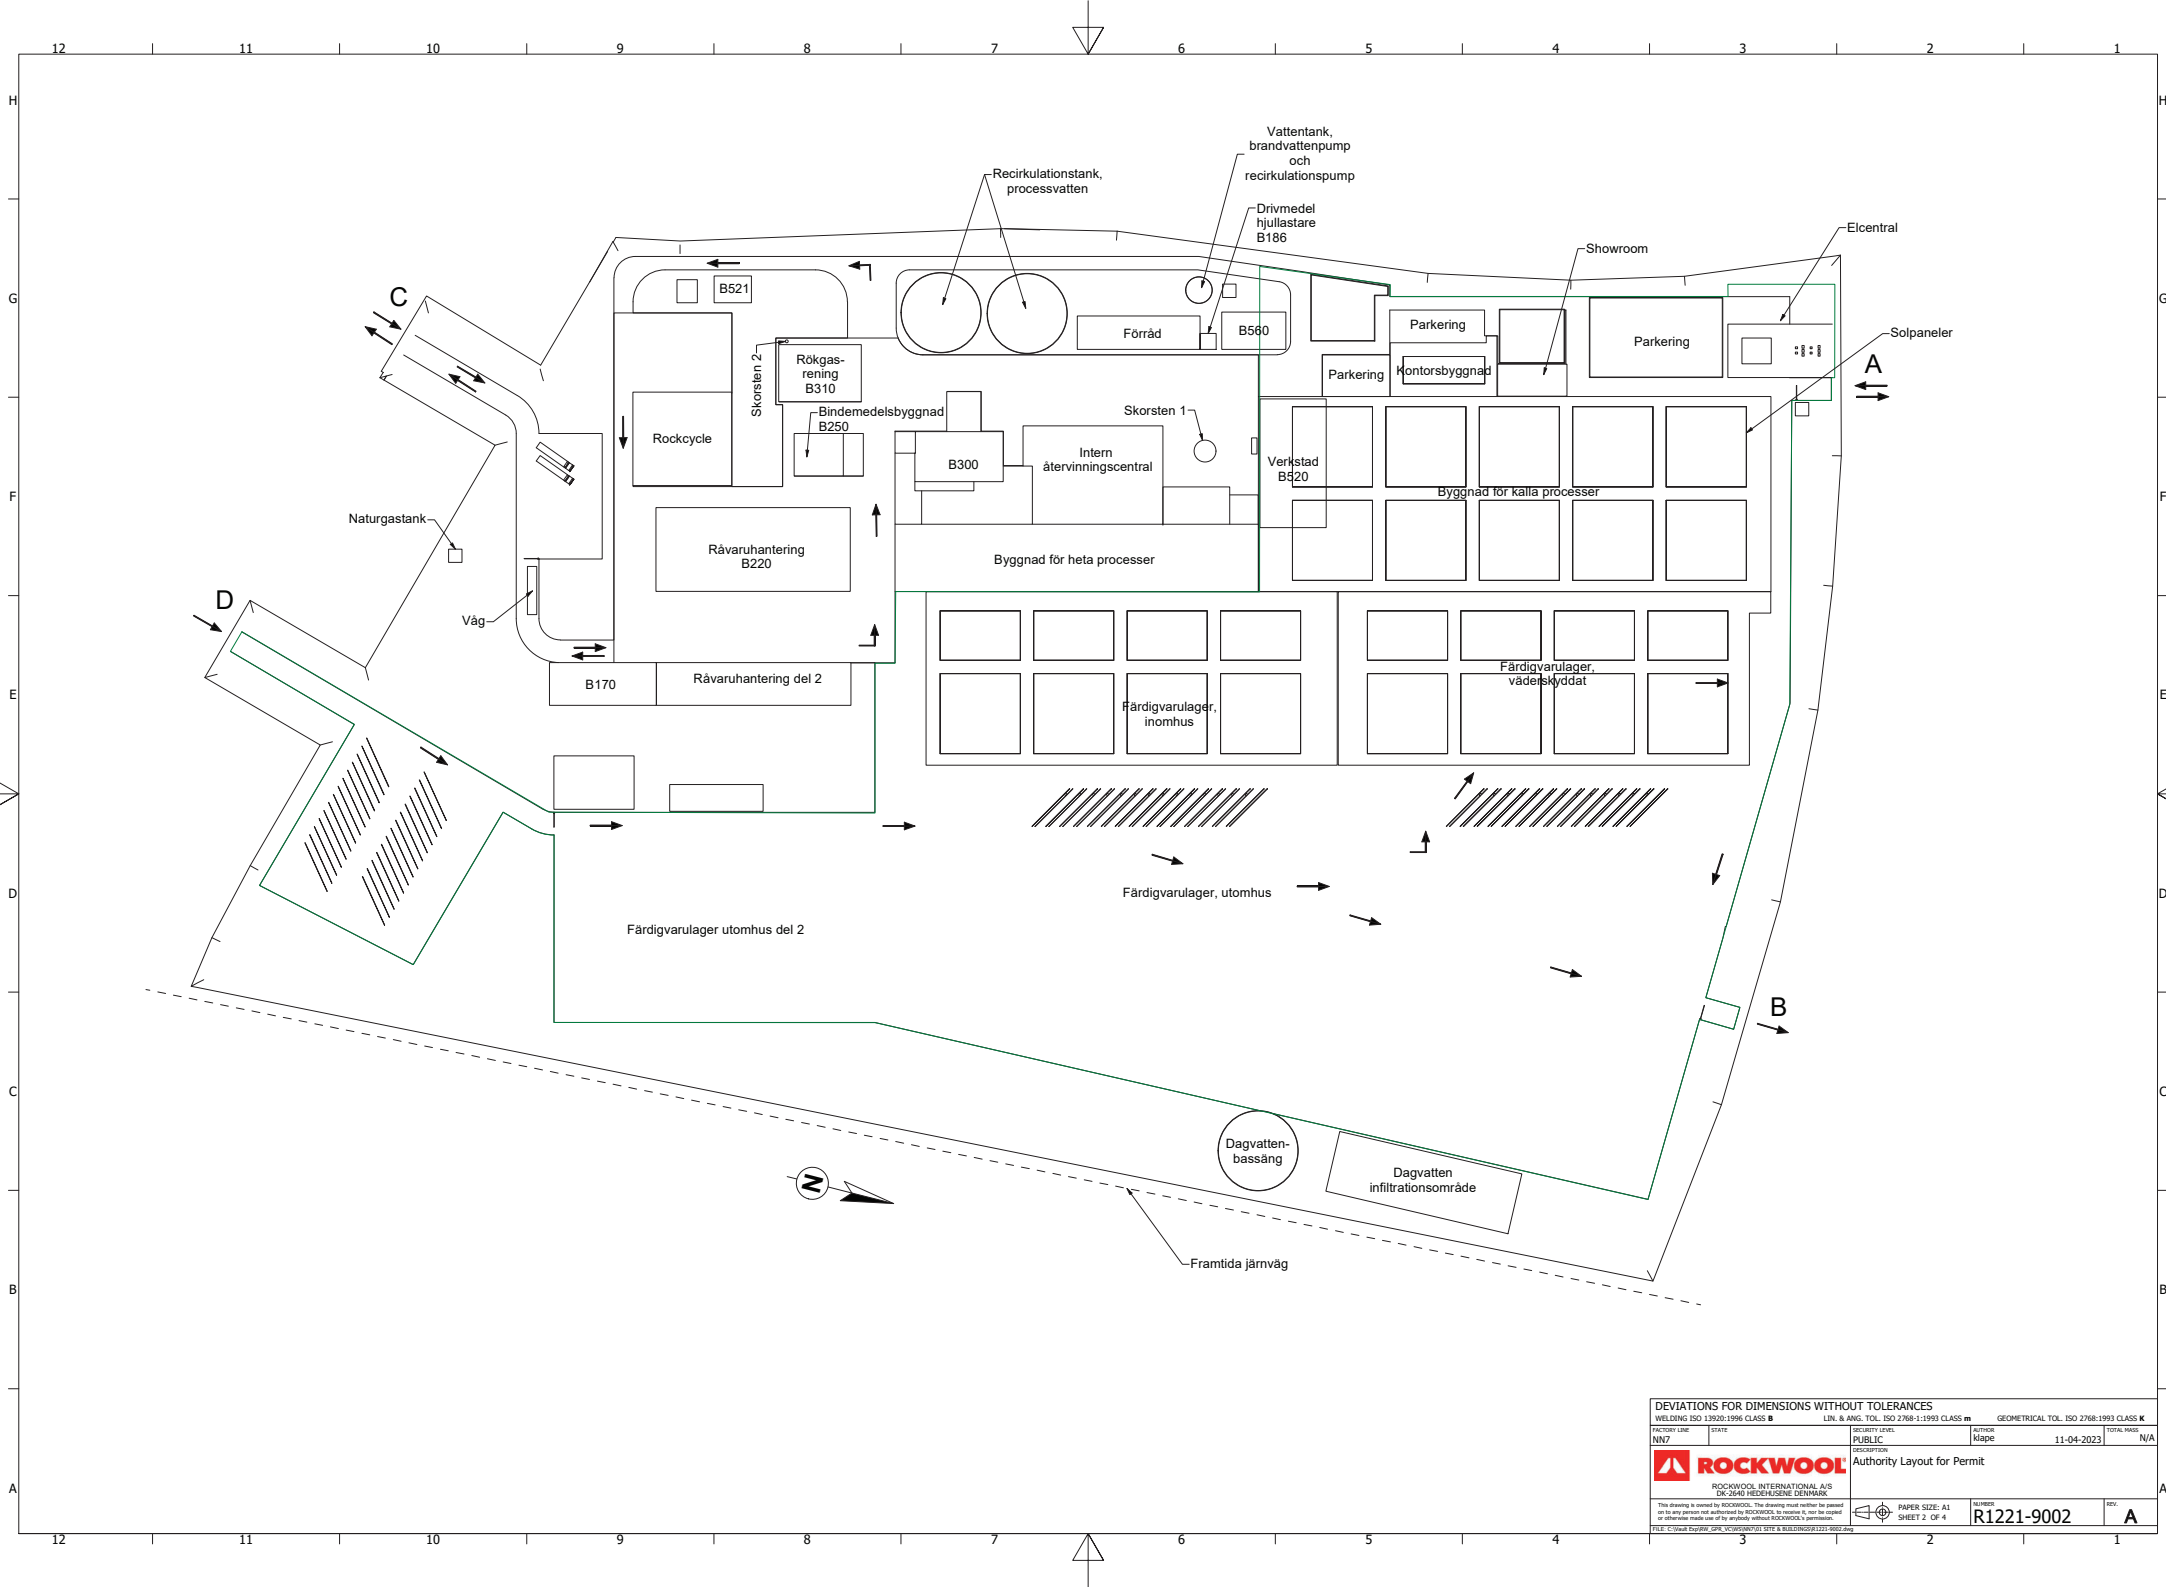

DEVIATIONS FOR DIMENSIONS WITHOUT TOLERANCES			
WELDING ISO 13920:1996 CLASS B	LIN. & ANG. TOL. ISO 2768-1:1993 CLASS m	GEOMETRICAL TOL. ISO 2768:1993 CLASS K	
FACILITY CODE NN7	STATE PUBLIC	SECURITY LEVEL klappe	ACTUAL DATE 11-04-2023
REVISION Authority Layout for Permit		REVISION 11-04-2023	REVISION N/A
ROCKWOOL INTERNATIONAL A/S DK-2640 HEDERHUSEN DENMARK		PAPER SIZE: A1 SHEET 2 OF 4	NUMBER R1221-9002
This drawing is owned by ROCKWOOL. The drawing must neither be passed on to any person not authorized by ROCKWOOL to receive it, nor be copied or otherwise made use of by the recipient without ROCKWOOL's permission.		REV. A	
FILE: C:\rock\EngB\GPR_V01050807\01 SITE & BUILDINGS\B1221-9002.dwg			

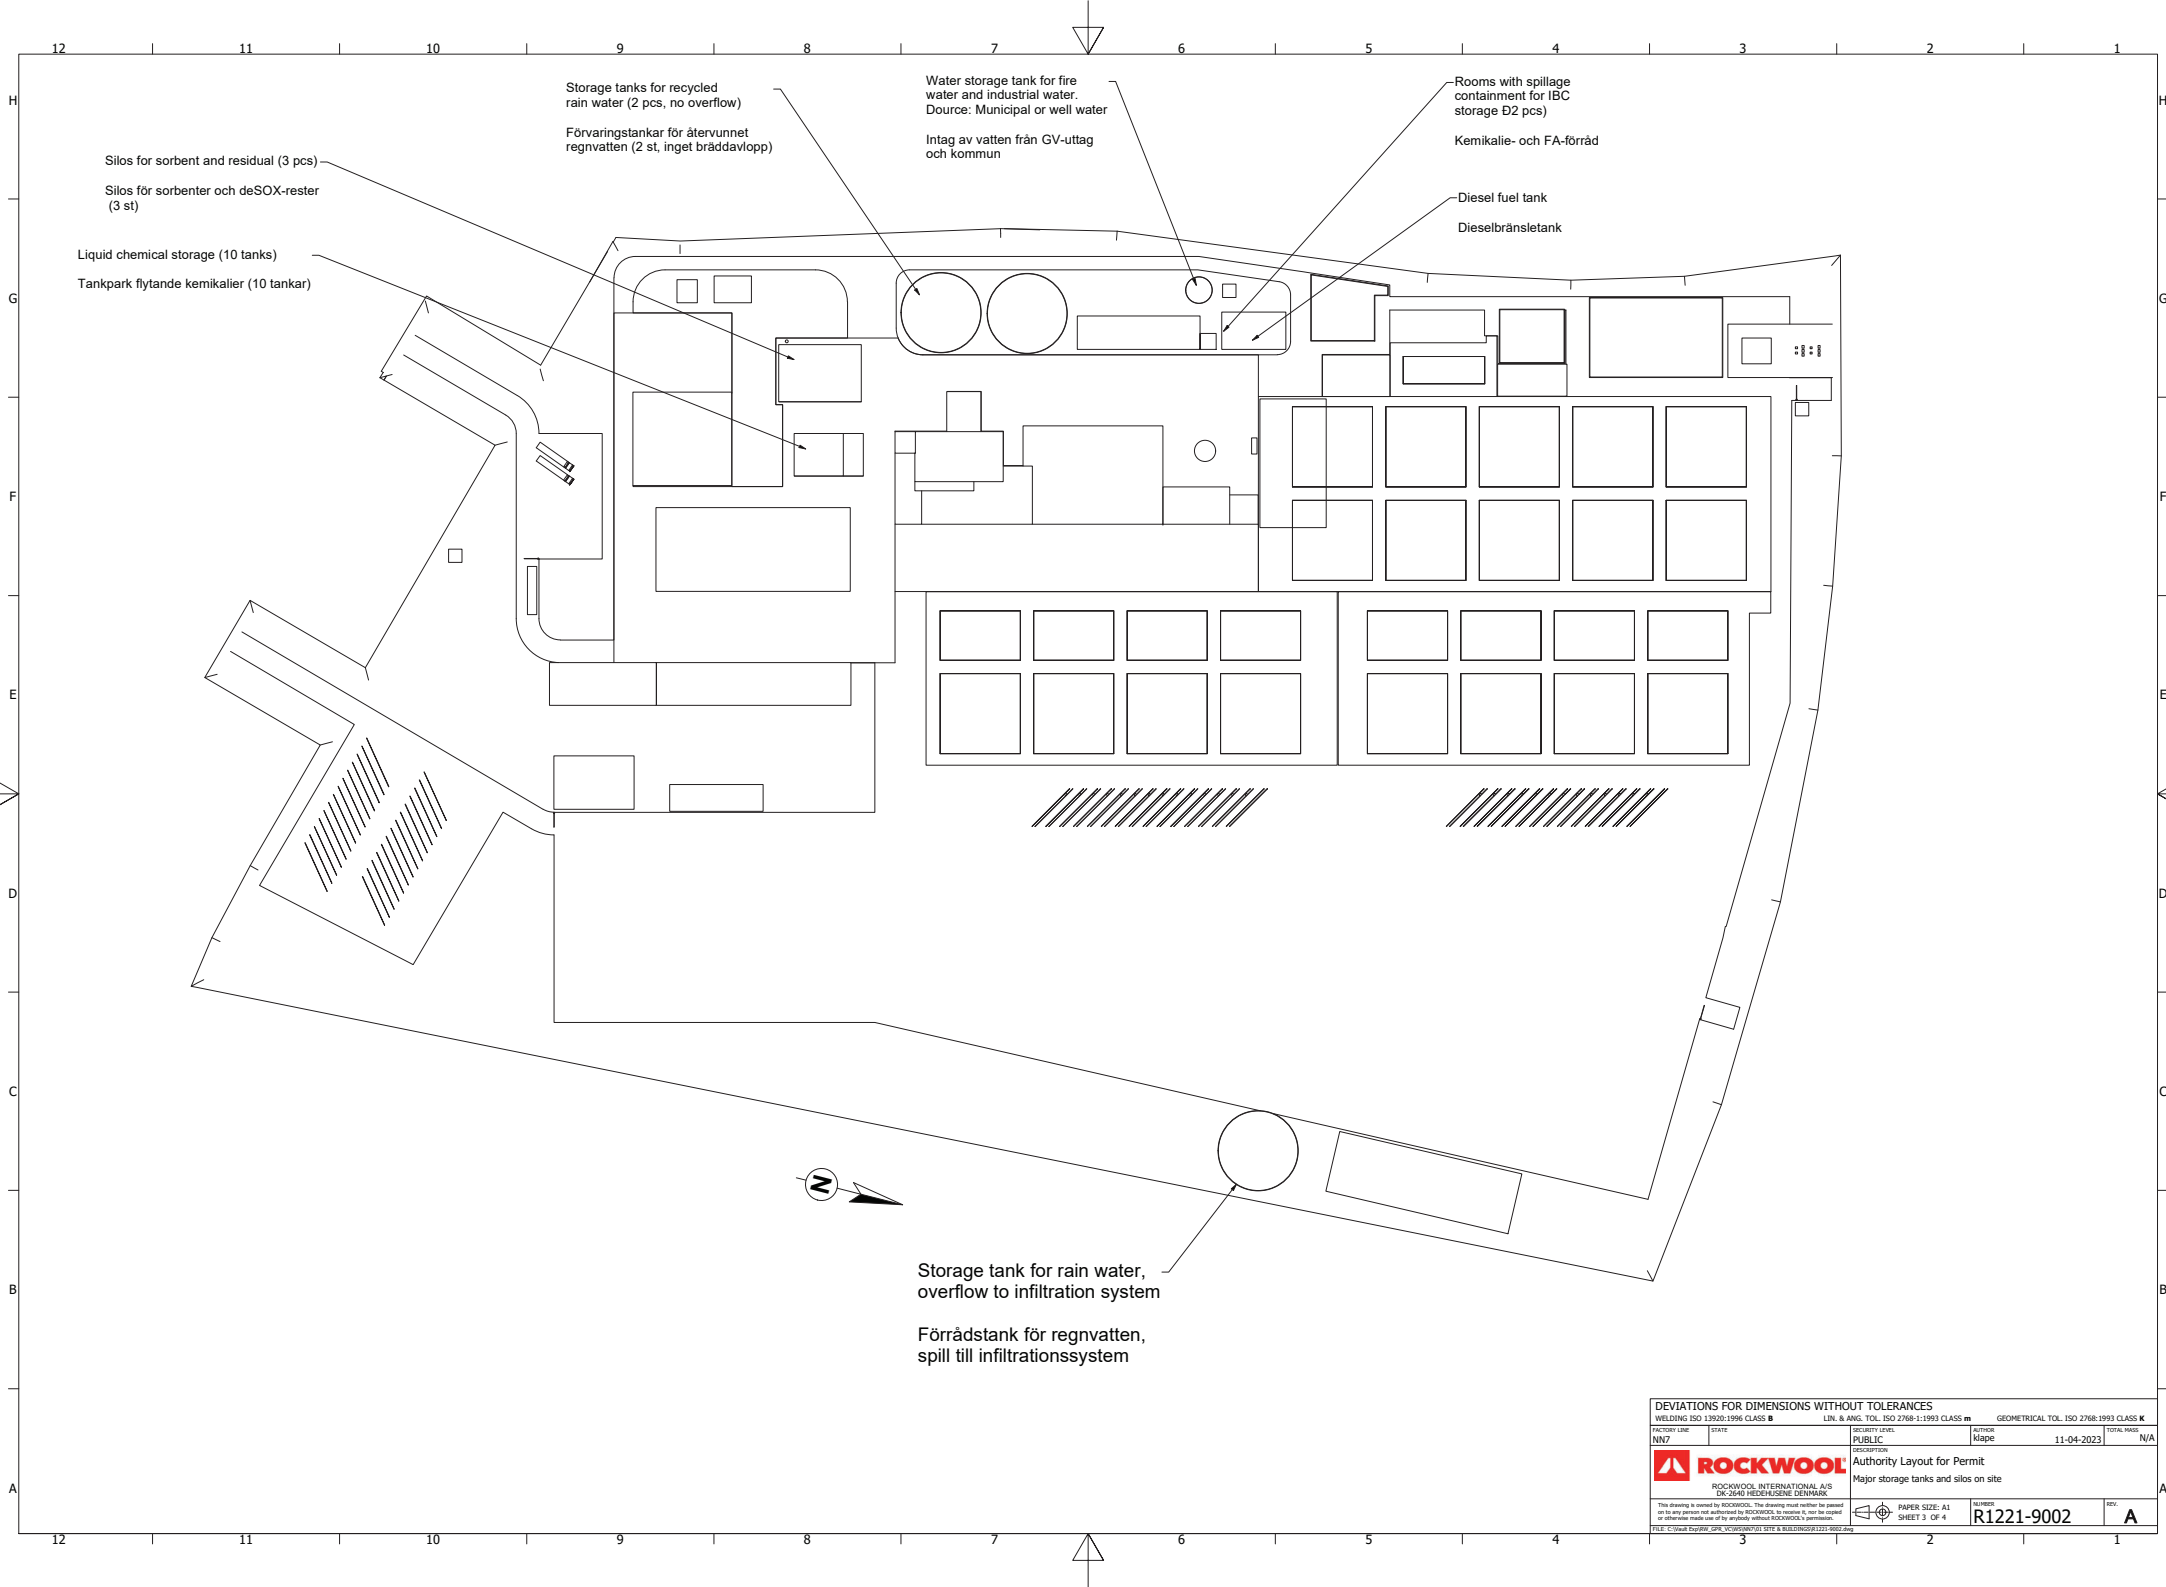

DEVIATIONS FOR DIMENSIONS WITHOUT TOLERANCES			
WELDING ISO 13920:1996 CLASS B	LIN. & ANG. TOL. ISO 2768-1:1993 CLASS m	GEOMETRICAL TOL. ISO 2768:1993 CLASS K	
FACILITY CODE	STATE	SECURITY LEVEL	TOTAL PAGE
NN7		PUBLIC	N/A
REVISION		DATE	
Authority Layout for Permit		11-04-2023	
Major storage tanks and silos on site			
PAPER SIZE: A1		NUMBER	REV.
SHEET 3 OF 4		R1221-9002	A

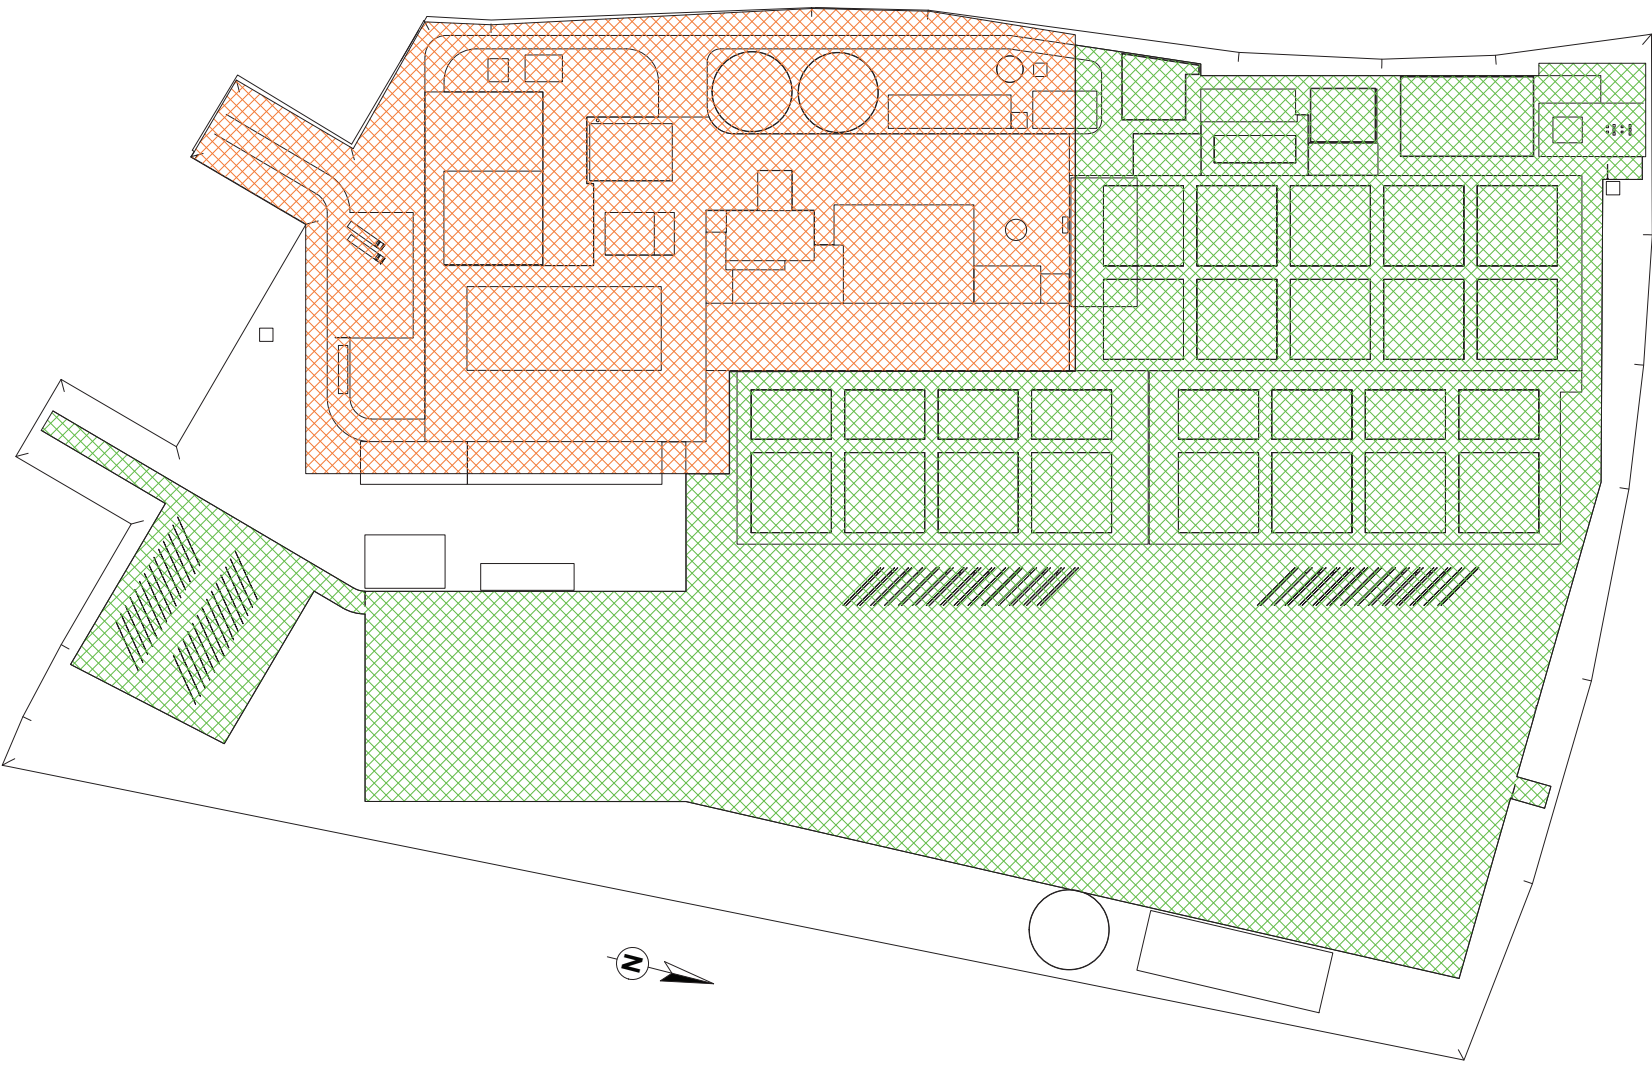

-  = Rain water going to "Recycled" system
 -  = Rain water going to "rain water storage and infiltration" system
- Uppsamlingsytor för potentiellt förorenat dagvatten
- Uppsamlingsytor för dagvatten att jämföra med normalt vägdagvatten

DEVIATIONS FOR DIMENSIONS WITHOUT TOLERANCES			
WELDING ISO 13920:1996 CLASS B		LIN. & ANG. TOL. ISO 2768-1:1993 CLASS m	
GEOMETRICAL TOL. ISO 2768:1993 CLASS K			
PROJECT CODE	STATE	SECURITY LEVEL	DATE
NN7		PUBLIC	11-04-2023
REVISION		REVISION	REVISION
Authority Layout for Permit		Authority Layout for Permit	
Rain water collection areas		Rain water collection areas	
Dagvatten		Dagvatten	
PAPER SIZE: A1		NUMBER	
SHEET 4 OF 4		R1221-9002	
REV.		A	