


ROCKWOOL - bouwdetail 060

Hellend dak met woningscheidende wand



Rocksono Solid Next

Bouwdetail gebaseerd op: $R_c \text{ dak} \geq 6,3 \text{ m}^2 \cdot \text{K/W}$ $qv_{10}\text{-waarde} \leq 0,4 \text{ dm}^3/\text{s per m}^2$

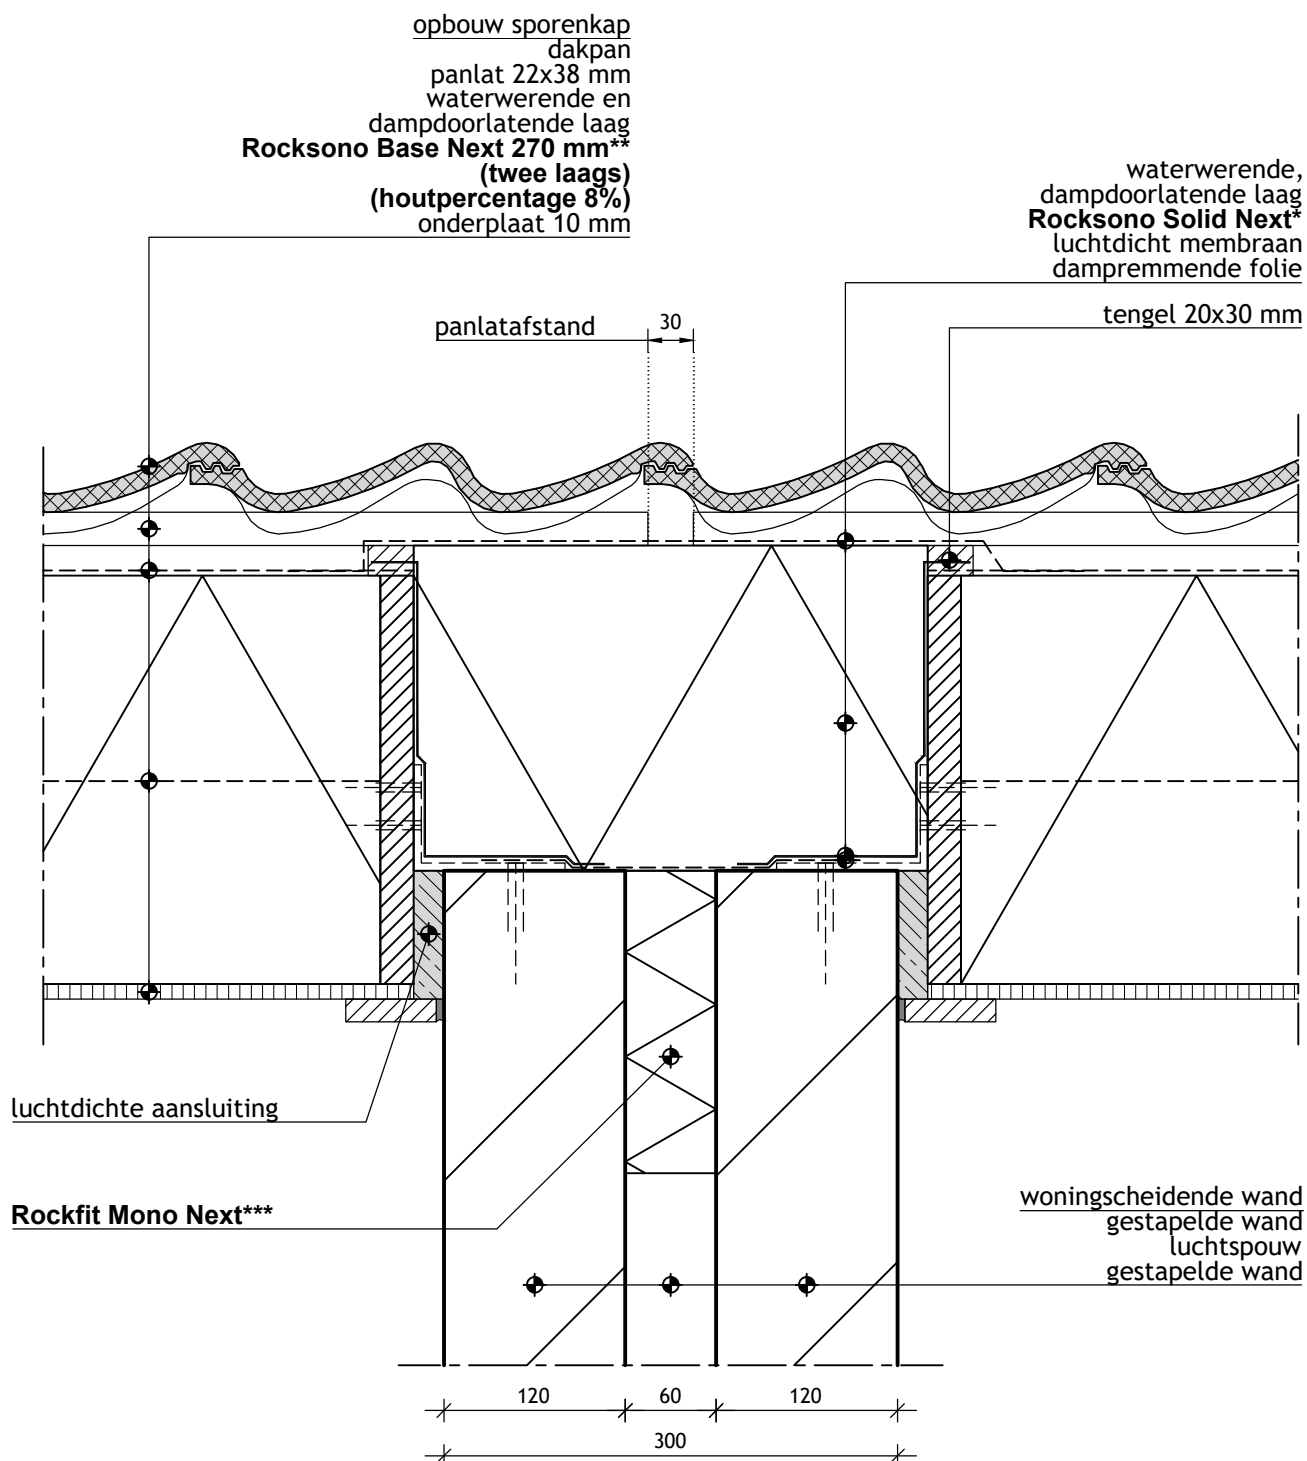

* $\lambda_{\text{reken}} \leq 0,035 \text{ W/(m.K)}$
** $\lambda_{\text{reken}} \leq 0,037 \text{ W/(m.K)}$
*** $\lambda_{\text{reken}} \leq 0,034 \text{ W/(m.K)}$